


Map 81

FREWAY SEGMENTS PROPOSED TO BE WIDENED WITH ADDITIONAL LANES UPON RECONSTRUCTION UNDER FINAL RECOMMENDED PLAN

- █ FREEWAY TO BE WIDENED FROM 6 TO 8 LANES
- █ FREEWAY PROPOSED TO BE WIDENED FROM 4 TO 6 LANES
- █ OTHER FREEWAY SEGMENTS

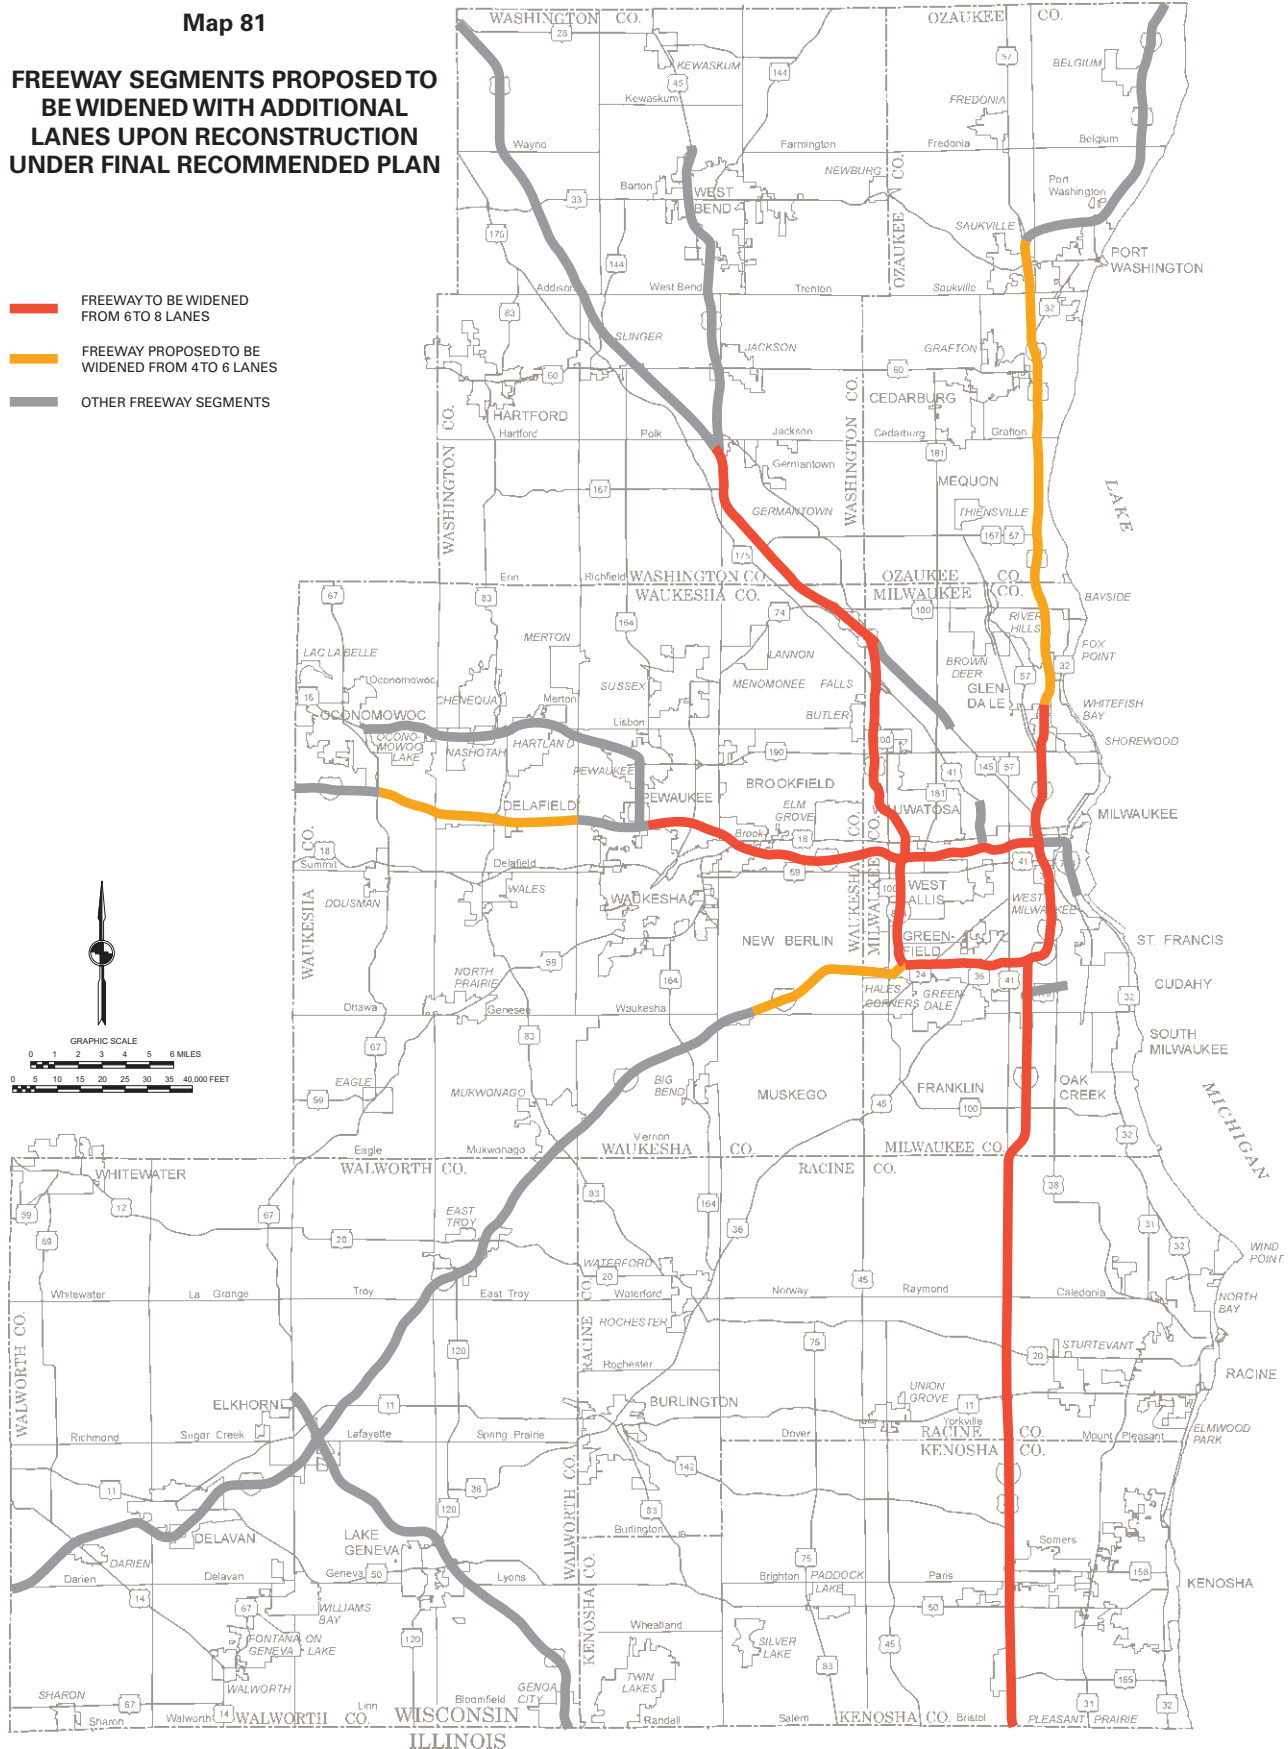

Note: This map appeared in Chapter 7 of [SEWRPC Planning Report No. 47, A Regional Freeway System Reconstruction Plan for Southeastern Wisconsin](#).

Source: SEWRPC.